


WIDE LAWN AREA

WIDE LAWN AREA

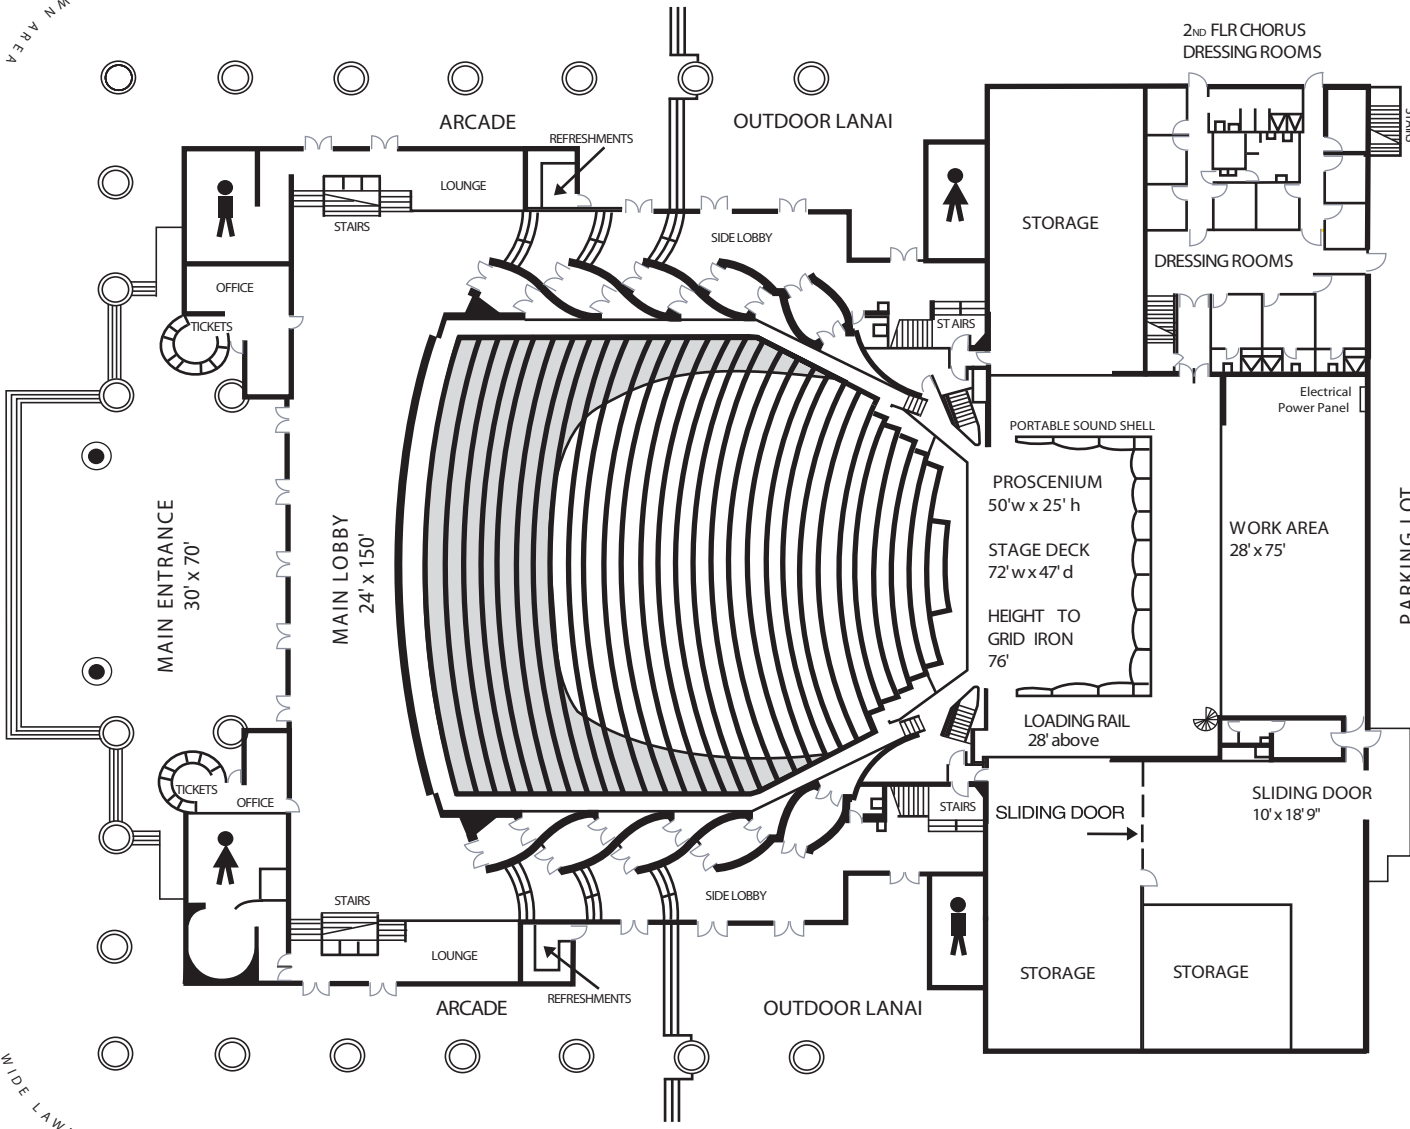

MAIN ENTRANCE  
30' x 70'

MAIN LOBBY  
24' x 150'

ARCADE

LOUNGE

REFRESHMENTS

OUTDOOR LANAI

SIDE LOBBY

STORAGE

DRESSING ROOMS

2ND FLR CHORUS  
DRESSING ROOMS

PORTABLE SOUND SHELL

PROSCENIUM  
50' w x 25' h

STAGE DECK  
72' w x 47' d

HEIGHT TO  
GRID IRON  
76'

WORK AREA  
28' x 75'

LOADING RAIL  
28' above

SLIDING DOOR

SLIDING DOOR  
10' x 18' 9"

STORAGE

STORAGE

ARCADE

LOUNGE

REFRESHMENTS

OUTDOOR LANAI

SIDE LOBBY

PARKING LOT

OFFICE

TICKETS

OFFICE

TICKETS

STAIRS

STAIRS

STAIRS

STAIRS

STAIRS

STAIRS

Electrical  
Power Panel